



FULTON
NEIGHBORHOOD
FULTONCHARLESTON.COM

sales@fultoncharleston.com
1-800-593-9683
2415-T Old Georgetown Road
Mt Pleasant, SC 29466



Louis

3768 sqft, Lot 18
5 Bedrooms, 4.5 Baths

Master Up, Third Floor
& Two Car Garage




Development as depicted in the brochure is subject to change. All copy and artwork contained in this brochure are sole property of Old Georgetown LLC. Photos are representational in nature and should not be relied upon to confirm applicable features. All renderings, landscaping and floor plans are approximate, not to scale, may vary from final construction plan, are representational in nature and are for illustrative purposes only. All depictions of appliances, plumbing fixtures, equipment, counters, soffits, floor coverings, furniture, and other materials of detail are conceptual. Furniture is not included. We make no guarantee, warranty, or representation as to the accuracy and completeness of the site plan, floor plan, landscaping plan or any other plans. All plans and pricing are subject to change. 06/01/2017



FULTON
NEIGHBORHOOD
.....
FULTONCHARLESTON.COM

sales@fultoncharleston.com
1-800-593-9683
2415-T Old Georgetown Road
Mt Pleasant, SC 29466

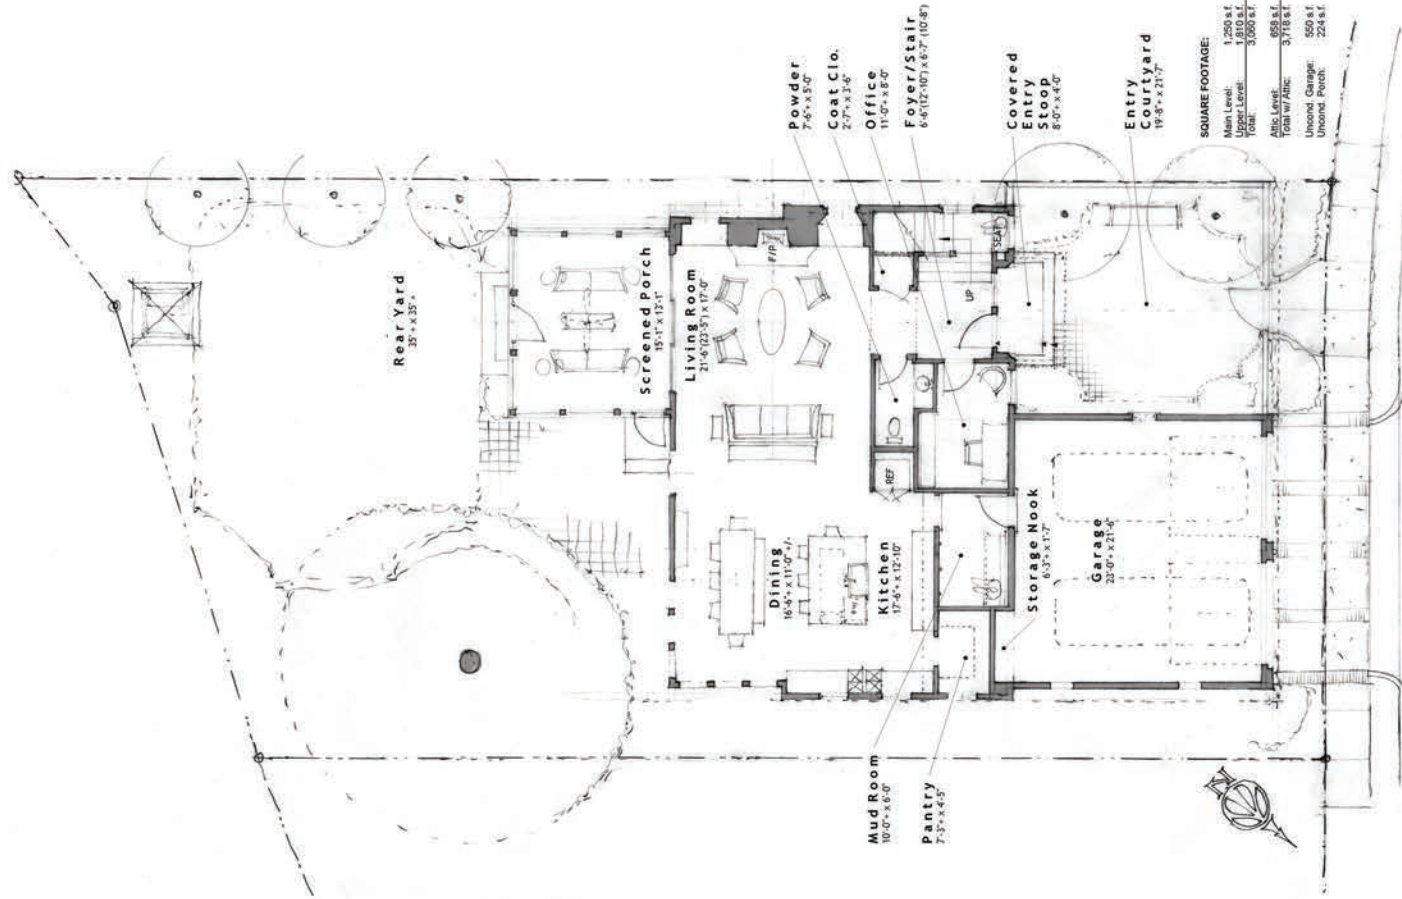

Louis

First Floor




Development as depicted in the brochure is subject to change. All copy and artwork contained by this brochure are sole property of Old Georgetown LLC. Photos are representational in nature and should not be relied upon to confirm applicable features. All renderings, landscaping and floor plans are approximate, not to scale, may vary from final construction plan, are representational in nature and are for illustrative purposes only. All depictions of appliances, plumbing fixtures, equipment, counters, soffits, floor coverings, furniture, and other materials of detail are conceptual. Furniture is not included. We make no guarantee, warranty, or representation as to the accuracy and completeness of the site plan, floor plan, landscaping plan or any other plans. All plans and pricing are subject to change. 06/01/2017



FULTON
NEIGHBORHOOD
FULTONCHARLESTON.COM

sales@fultoncharleston.com
1-800-593-9683
2415-T Old Georgetown Road
Mt Pleasant, SC 29466

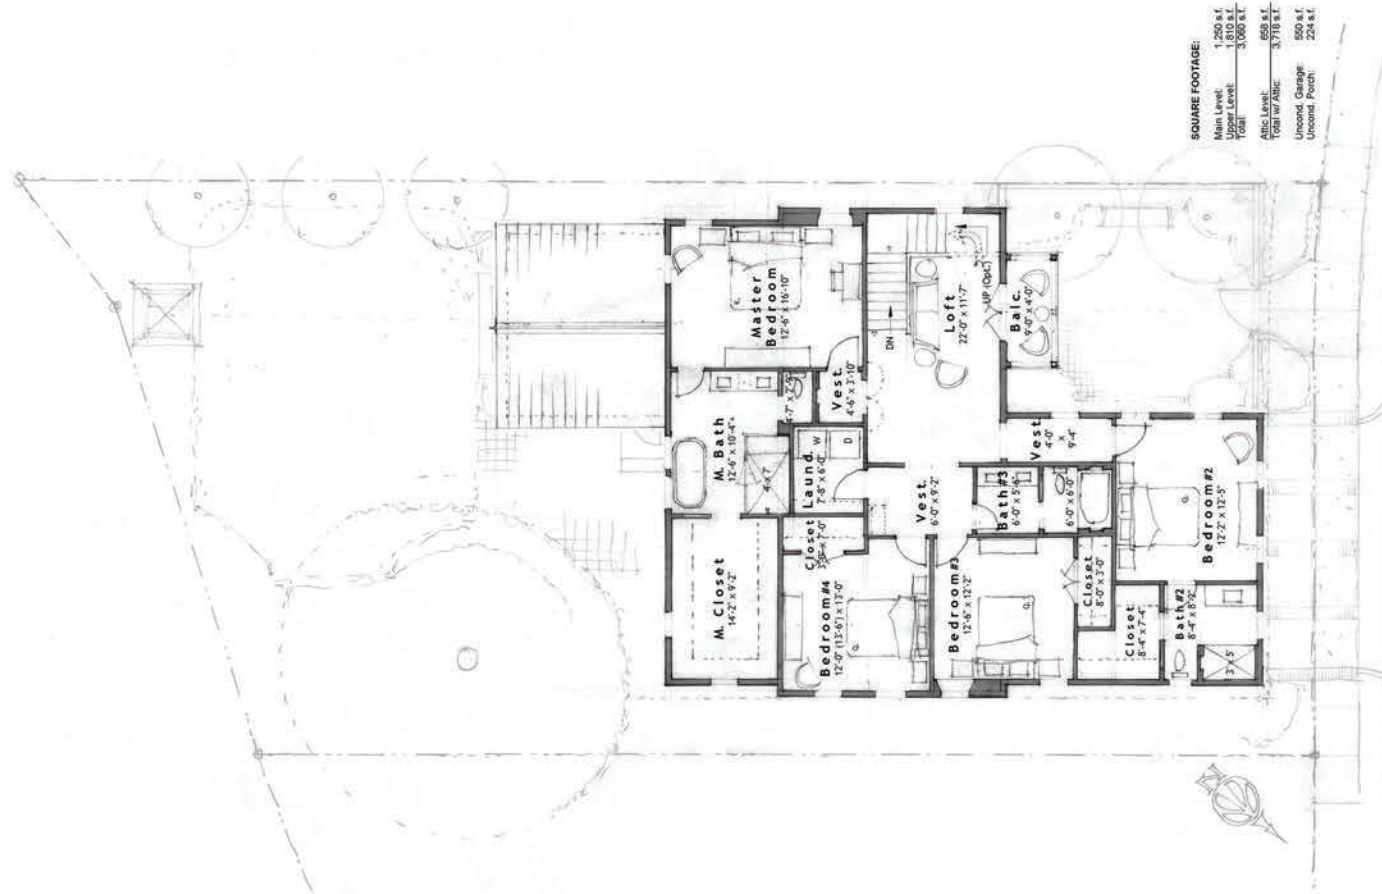

Louis

Second Floor



MEYER POTTS
PROPERTIES
CHARLESTON, SOUTH CAROLINA

KW
KELLERWILLIAMS
REALTY




REALTOR

Development as depicted in the brochure is subject to change. All copy and artwork contained by this brochure are sole property of Old Georgetown LLC. Photos are representational in nature and should not be relied upon to confirm applicable features. All renderings, landscaping and floor plans are approximate, not to scale, may vary from final construction plan, are representational in nature and are for illustrative purposes only. All depictions of appliances, plumbing fixtures, equipment, counters, soffits, floor coverings, furniture, and other materials of detail are conceptual. Furniture is not included. We make no guarantee, warranty, or representation as to the accuracy and completeness of the site plan, floor plan, landscaping plan or any other plans. All plans and pricing are subject to change. 06/01/2017



FULTON
NEIGHBORHOOD
.....
FULTONCHARLESTON.COM

sales@fultoncharleston.com
1-800-593-9683
2415-T Old Georgetown Road
Mt Pleasant, SC 29466

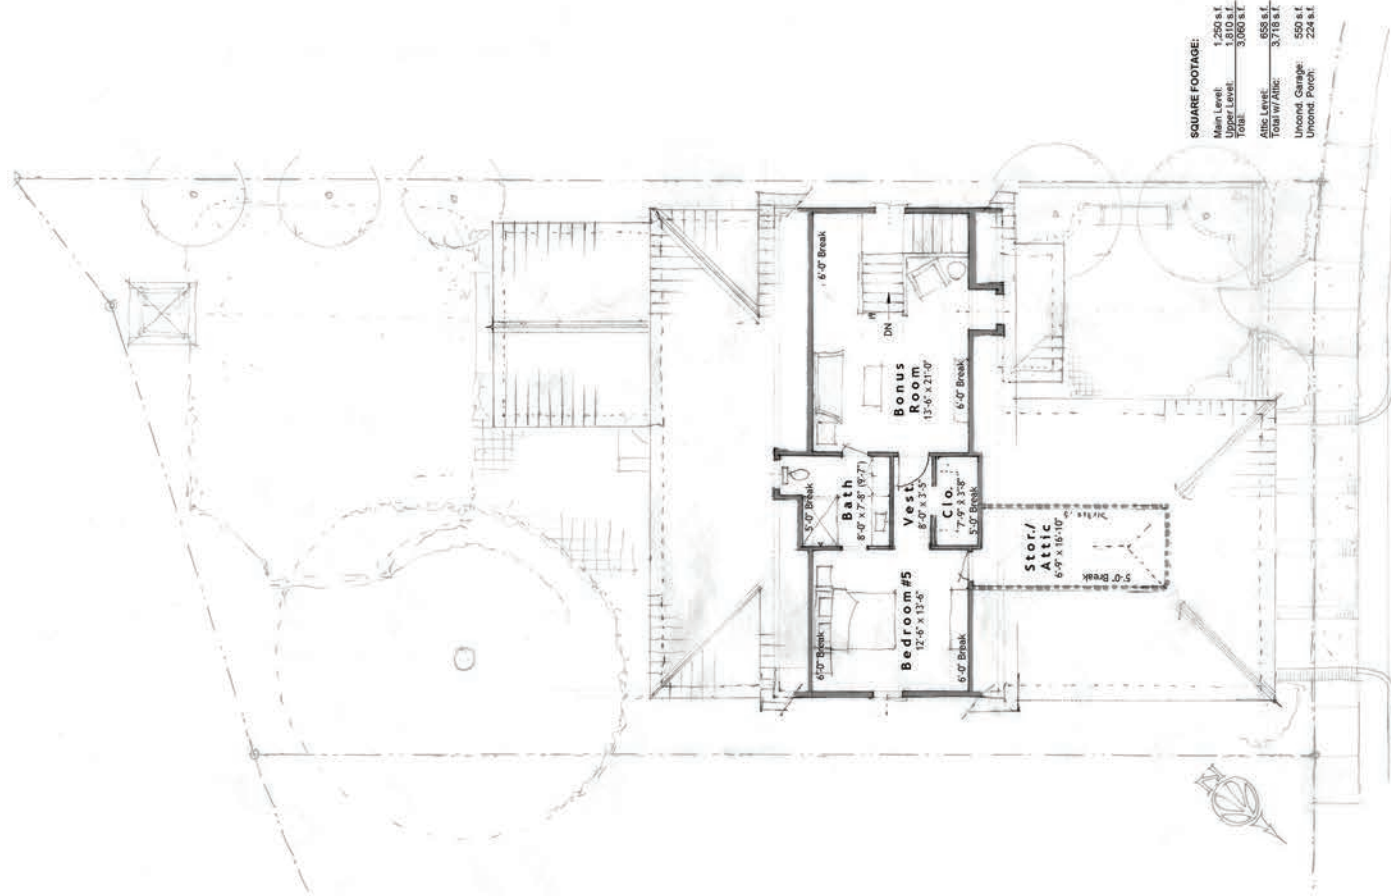

Louis

Third Floor



Development as depicted in the brochure is subject to change. All copy and artwork contained by this brochure are sole property of Old Georgetown LLC. Photos are representational in nature and should not be relied upon to confirm applicable features. All renderings, landscaping and floor plans are approximate, not to scale, may vary from final construction plan, are representational in nature and are for illustrative purposes only. All depictions of appliances, plumbing fixtures, equipment, counters, soffits, floor coverings, furniture, and other materials of detail are conceptual. Furniture is not included. We make no guarantee, warranty, or representation as to the accuracy and completeness of the site plan, floor plan, landscaping plan or any other plans. All plans and pricing are subject to change. 06/01/2017